


this drawing is to be read in conjunction with architects specification.  
written dimensions only to be worked from - do not scale.  
any discrepancies to be immediately reported to the architect.  
this drawing is subject to copyright and must not be copied or otherwise  
reproduced without the written permission of leslie burton architects

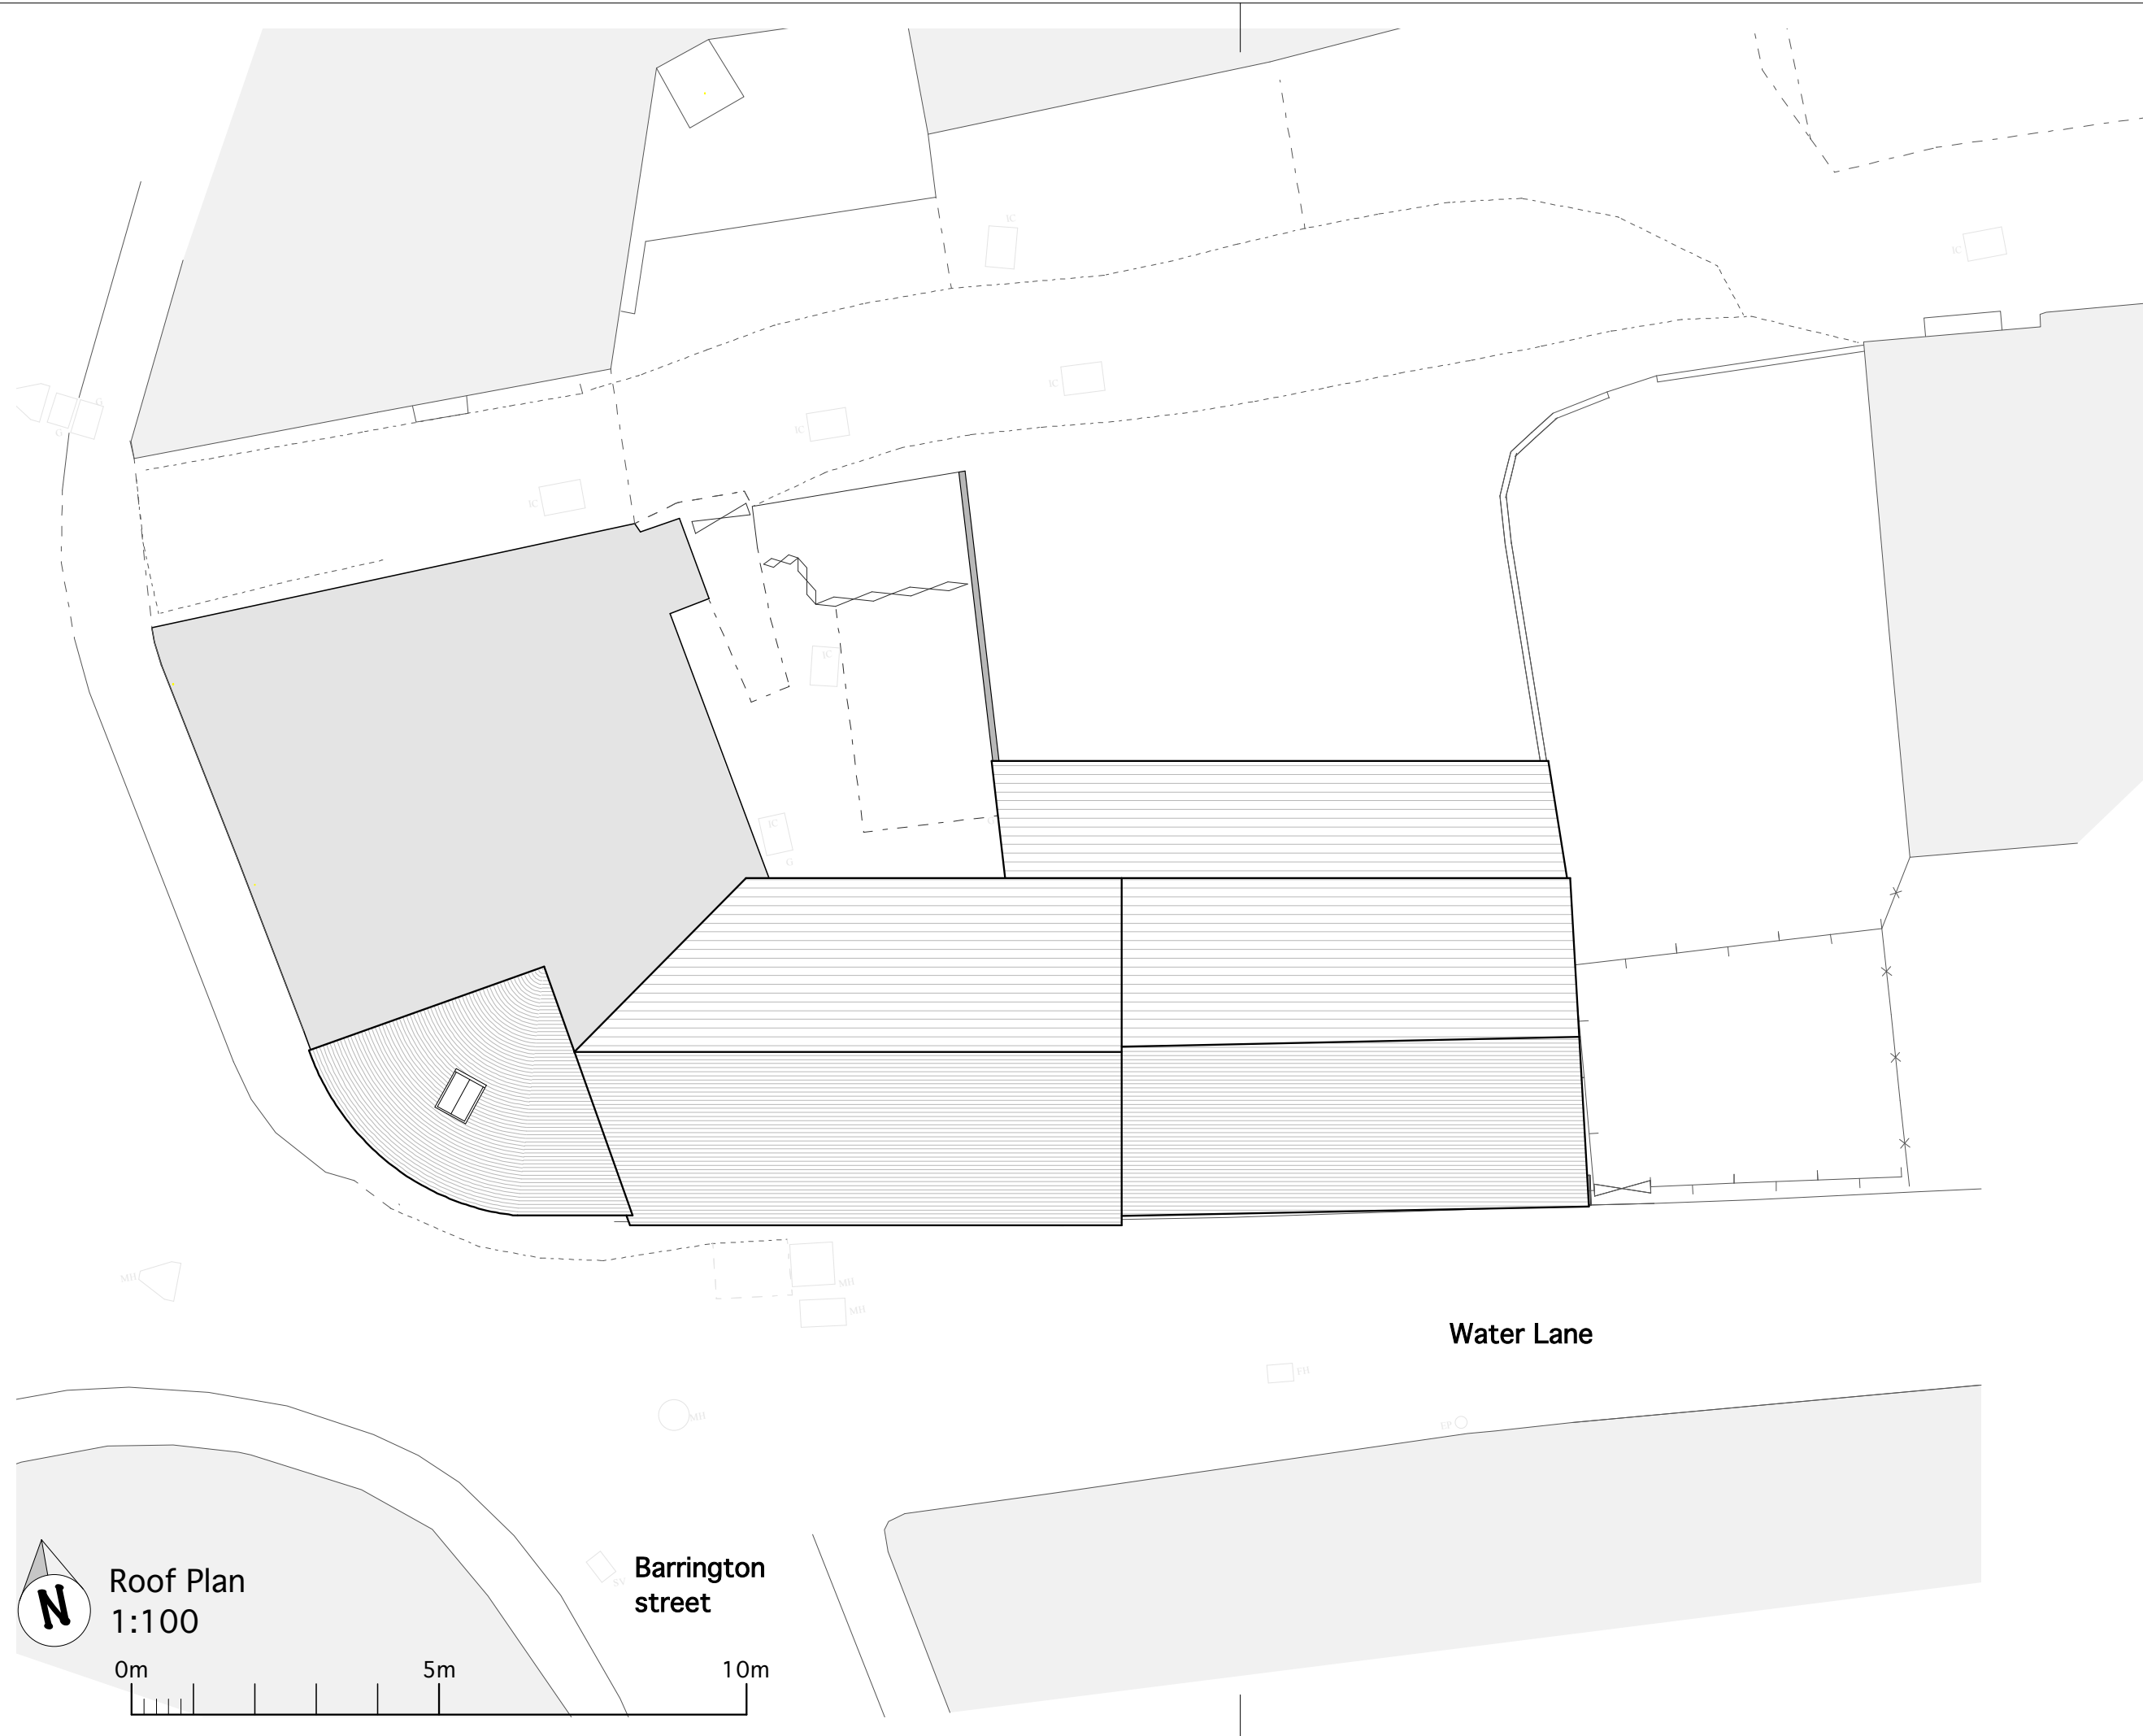

Preliminary

rev:		date:	
drawn:		checked:	

**RandellBurton**  
ARCHITECTS  
the studio - 7 william street - tiverton  
devon - ex16 6bj  
t 01884 254465 f 01884 243451  
e studio@randellburton.co.uk



**CLIENT:**  
Mr Harris

**PROJECT:**  
1 Park Street, Tiverton,  
Devon.

**DRG. TITLE:**  
Scheme: Roof Plan

date: Jan 2010 scale: 1:100 @ A3

**JOB NO:**  
**09-2165-012**